

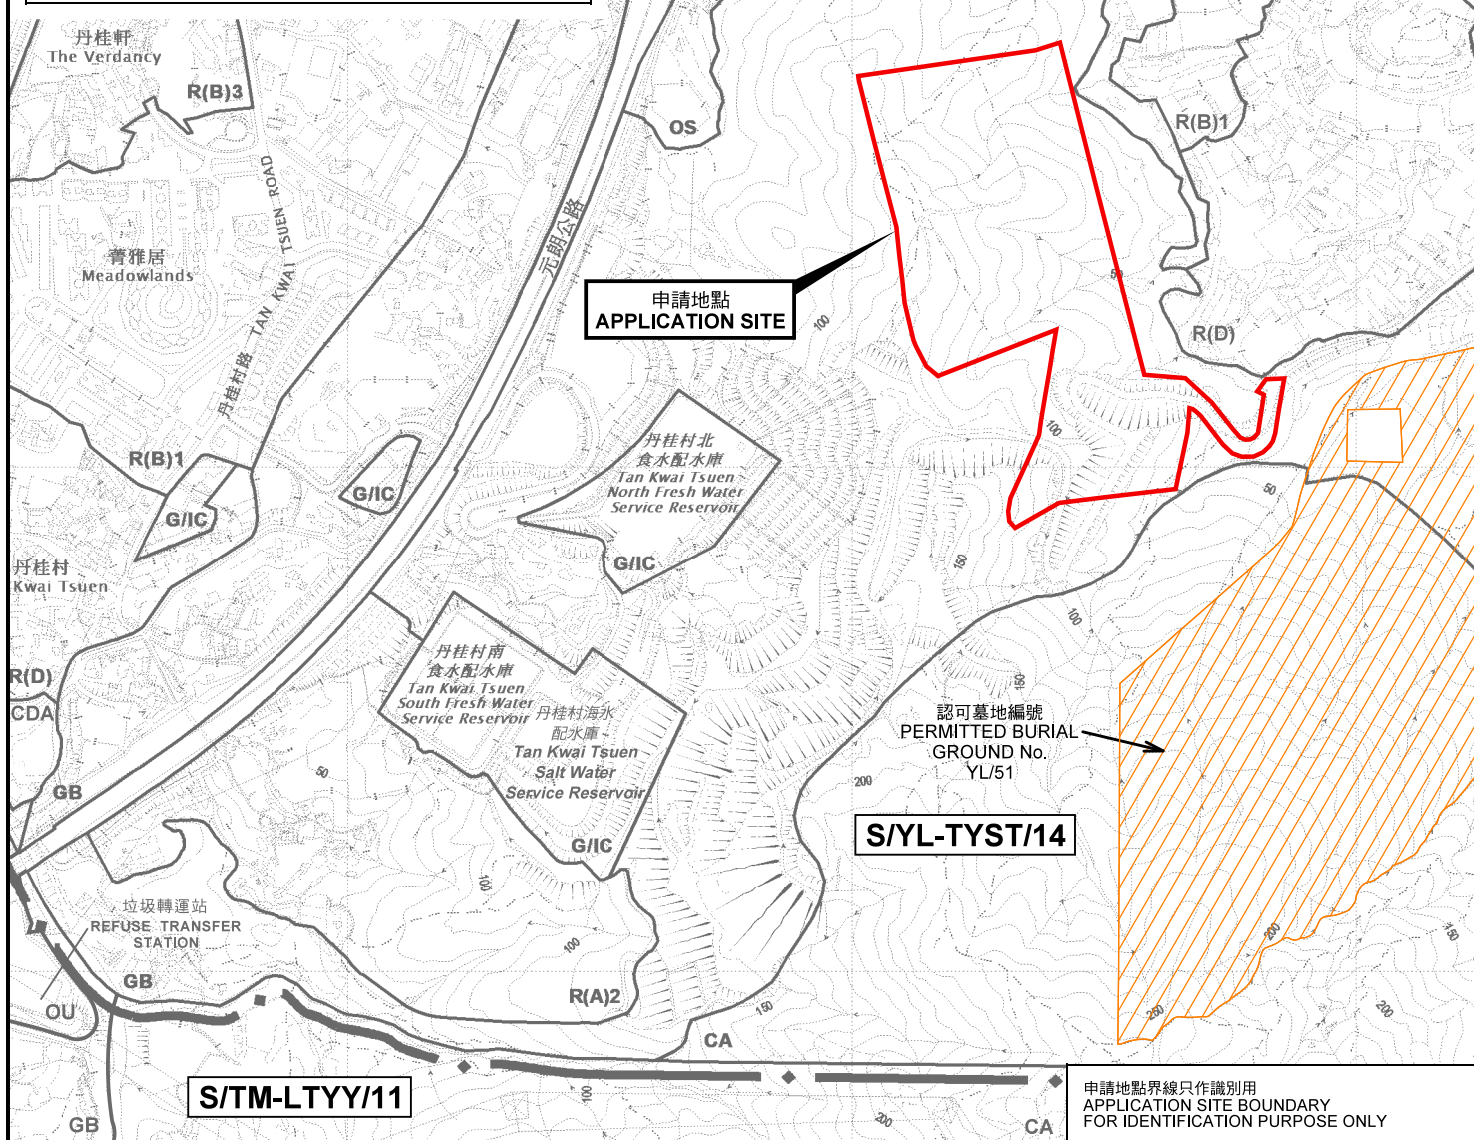


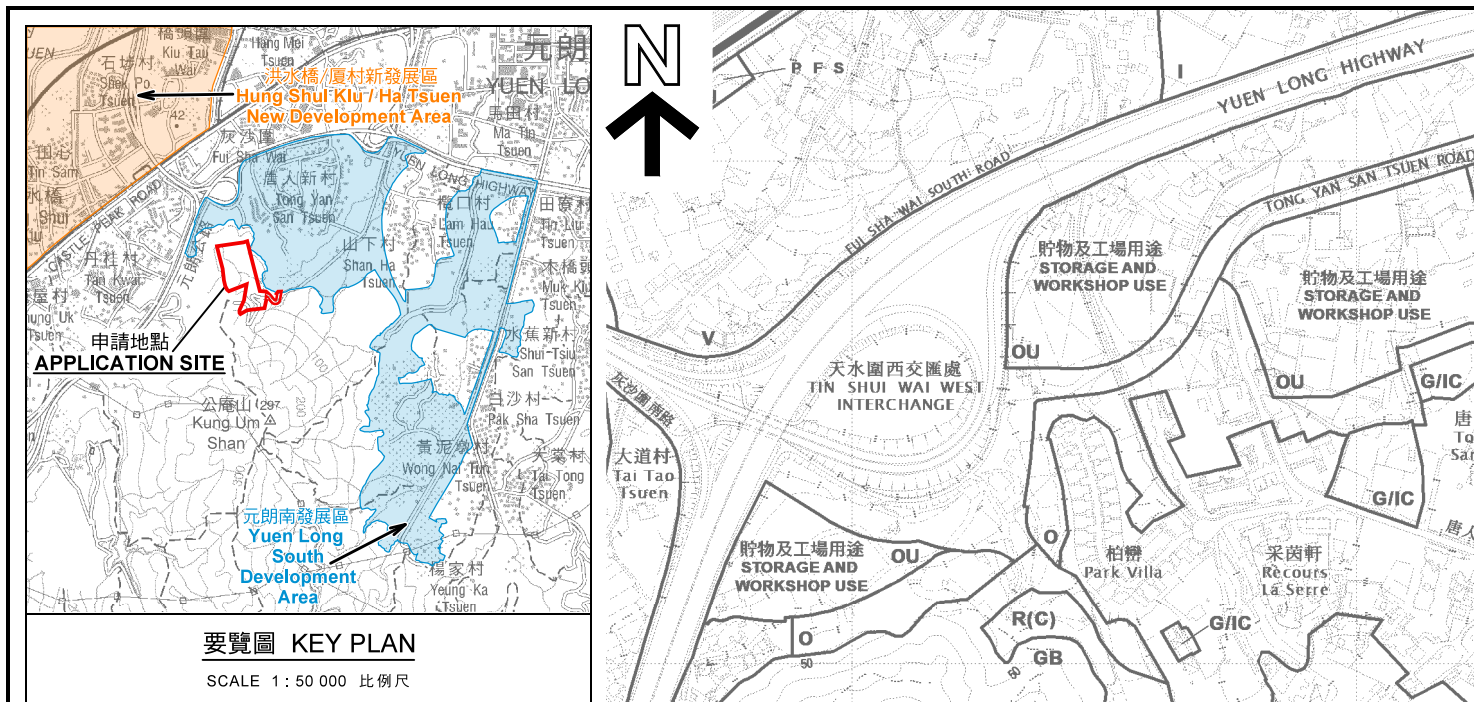

本摘要圖於2022年2月28日擬備，所根據的資料為於2021年8月10日核准的分區計劃大綱圖編號 S/YL-TYST/14 EXTRACT PLAN PREPARED ON 28.2.2022 BASED ON OUTLINE ZONING PLAN No. S/YL-TYST/14 APPROVED ON 10.8.2021	位置圖 LOCATION PLAN 擬議配水庫 元朗丈量約份第121約地段第1829號A分段第2小分段(部分)、第1829號A分段第3小分段(部分)及第1829號A分段餘段(部分)和毗連政府土地 PROPOSED SERVICE RESERVOIRS LOTS 1829 S.A ss.2 (PART), 1829 S.A ss.3 (PART) AND 1829 S.A RP (PART) IN D.D.121 AND ADJOINING GOVERNMENT LAND, YUEN LONG SCALE 1 : 7 500 比例尺 米 100 0 100 200 300 米 METRES	規劃署 PLANNING DEPARTMENT 參考編號 REFERENCE No. A/YL-TYST/1146 圖 PLAN A-1
---	--	---

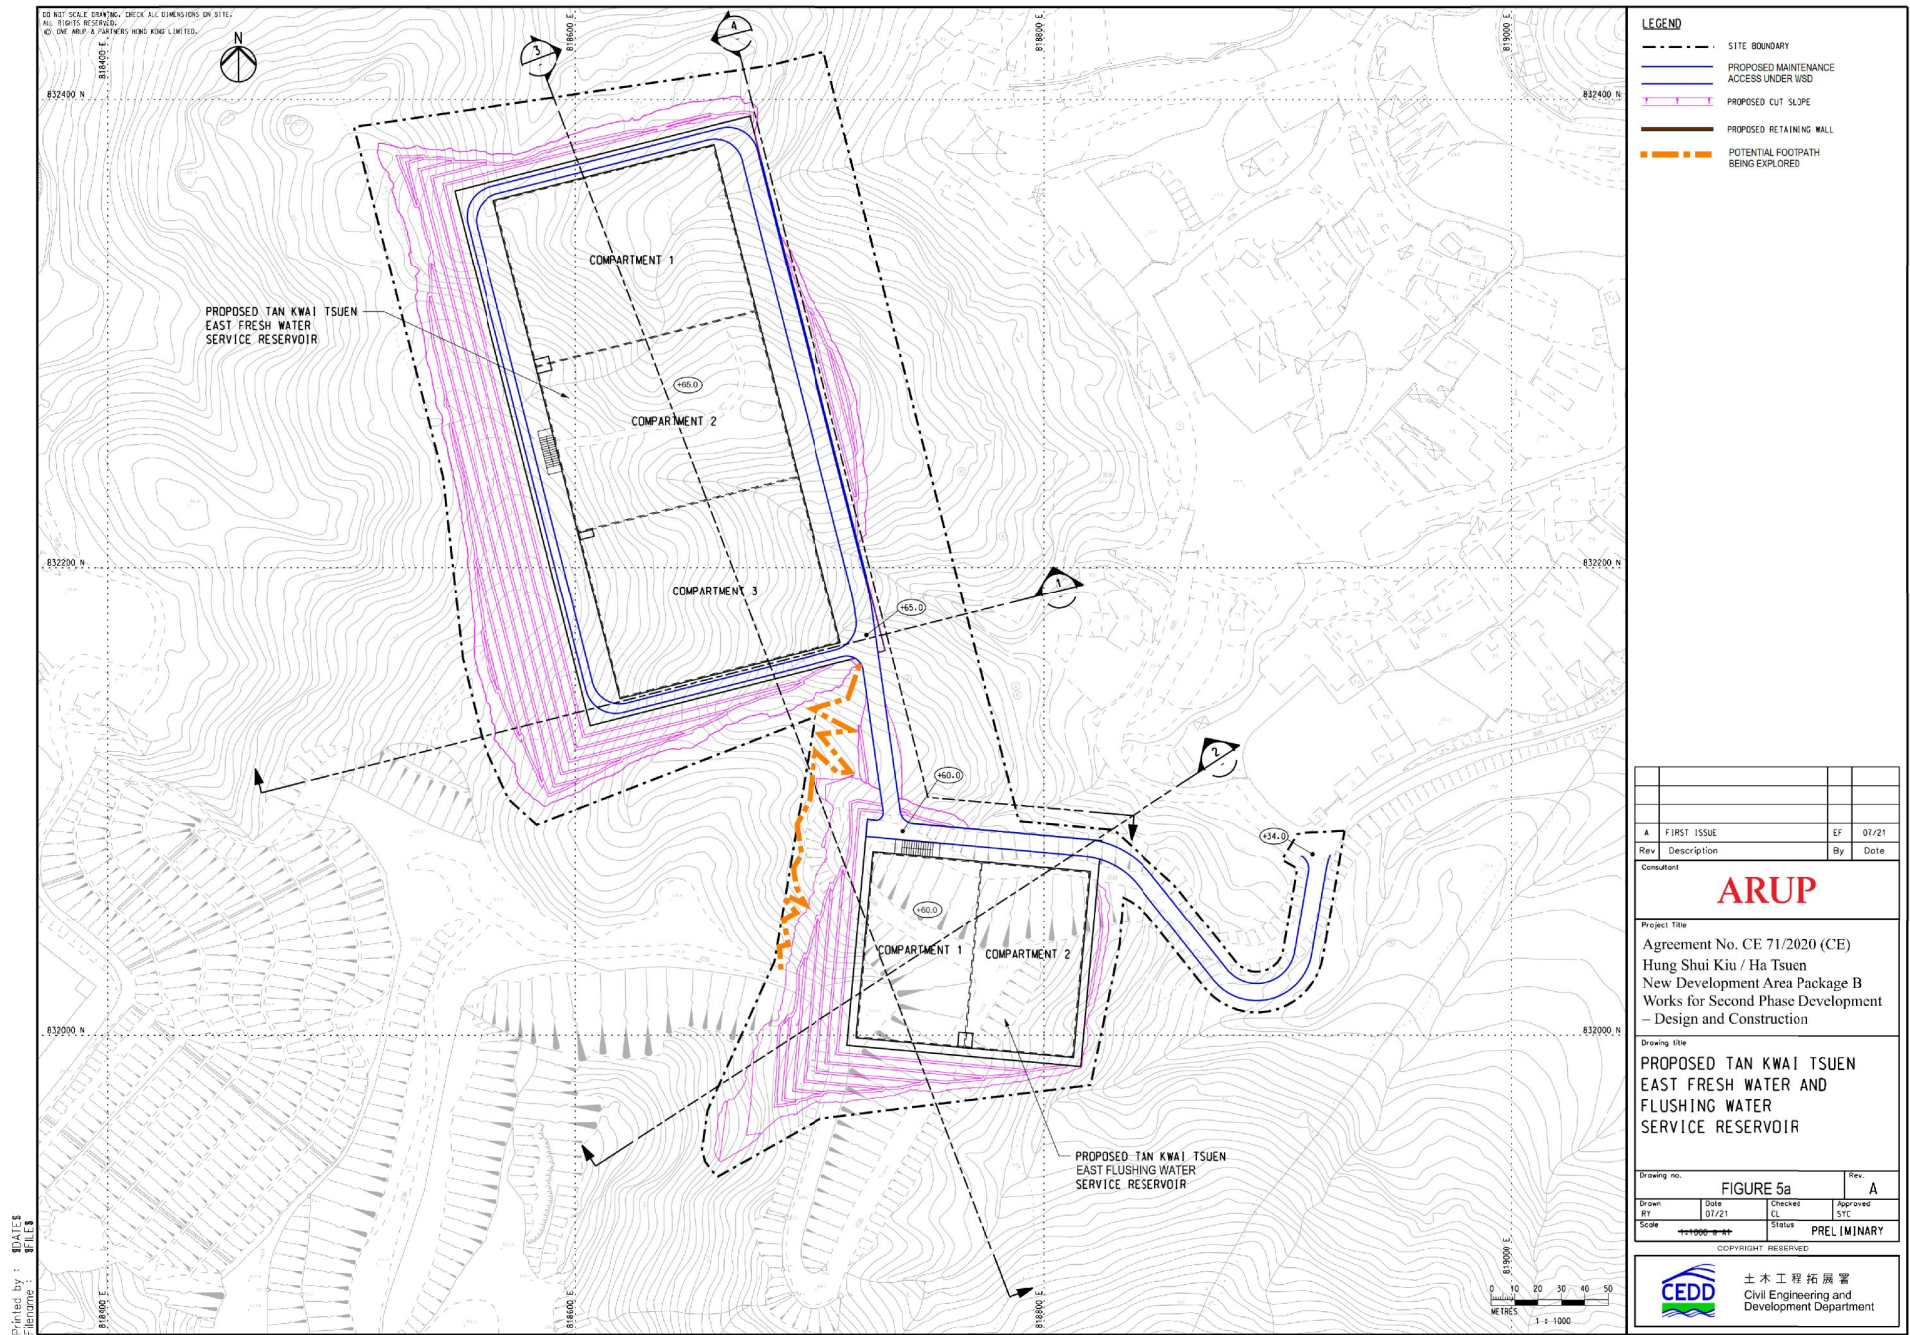

A	FIRST ISSUE		EF	07/21	
Rev	Description		By	Date	
Consultant					
ARUP					
Project Title					
Agreement No. CE 71/2020 (CE) Hung Shui Kiu / Ha Tsuen New Development Area Package B Works for Second Phase Development – Design and Construction					
Drawing title					
PROPOSED TAN KWAI TSUEN EAST FRESH WATER AND FLUSHING WATER SERVICE RESERVOIR					
Drawing no.			FIGURE 5a		Rev. A
Drawn BY	Date 07/21	Checked CL	Approved STC		
Scale 1:1000	Status PRELIMINARY				
COPYRIGHT RESERVED					
		土木工程拓展署 Civil Engineering and Development Department			

(摘錄自申請人於 24. 2. 2022 呈交的進一步資料)
(Extract from Applicant's Further
Information Submitted on 24.2.2022)

參考編號 REFERENCE No.	繪圖 DRAWING
A/YL-TYST/1146	A-2

LEGEND

F.G.L. FINISHED GROUND LEVEL
S.R.L. STRUCTURAL ROOF LEVEL

A		FIRST ISSUE	SC	09/21
Rev	Description	By	Date	
Consultant				
ARUP				
Project Title				
Agreement No. CE 71/2020 (CE) Hung Shui Kiu / Ha Tsuen New Development Area Package B Works for Second Phase Development – Design and Construction				
Drawing Title				
PROPOSED TAN KWAI TSUEN EAST FRESH WATER AND FLUSHING WATER SERVICE RESERVOIR – SECTION (SHEET 1)				
Drawing no.		FIGURE 5b		Rev.
				A
Drawn BY	Date 09/21	Checked CL	Approved JSC	
Scale	Status		PRELIMINARY	
COPYRIGHT RESERVED				
		土木工程拓展署 Civil Engineering and Development Department		



SECTION 1
SCALE 1:500

SECTION 2
SCALE 1:500

Printed by : 11/17/2021
File name : J:\382000\282748-00 CE 71-2020 HSK-HT NDA-DC Package BV05-Int_Proj_Data\05_89_Drafting\02-Drawing\Civil\Sketch\282748-C_SK_006.dgn

DO NOT SCALE DRAWING. CHECK ALL DIMENSIONS ON SITE.
ALL RIGHTS RESERVED.
© GVE ARUP & PARTNERS HONG KONG LIMITED.

(摘錄自申請人於 5. 1. 2022 呈交的申請書)
(Extract from Applicant's
Submission of 5.1.2022)

參考編號 REFERENCE No.	繪圖 DRAWING
A/YL-TYST/1146	A-3